



707 ASHMUN STREET
ULT STE. MARIE, MI 49783
(906) 635-0511

OWNER:
**U.P. Family
Solutions**

PROJECT LOCATION:
329 Croix Street
Negaunee, MI
49866


Zoning Approval	05/16/2017
ISSUED FOR:	DATE:

PROJECT NO: U66-17229
DESIGNED BY: SP
DRAWN BY: DKS
CHECKED: MLT
APPROVED: MLT

EXISTING SITE PLAN

C100

© U.P. Engineers & Architects, Inc.

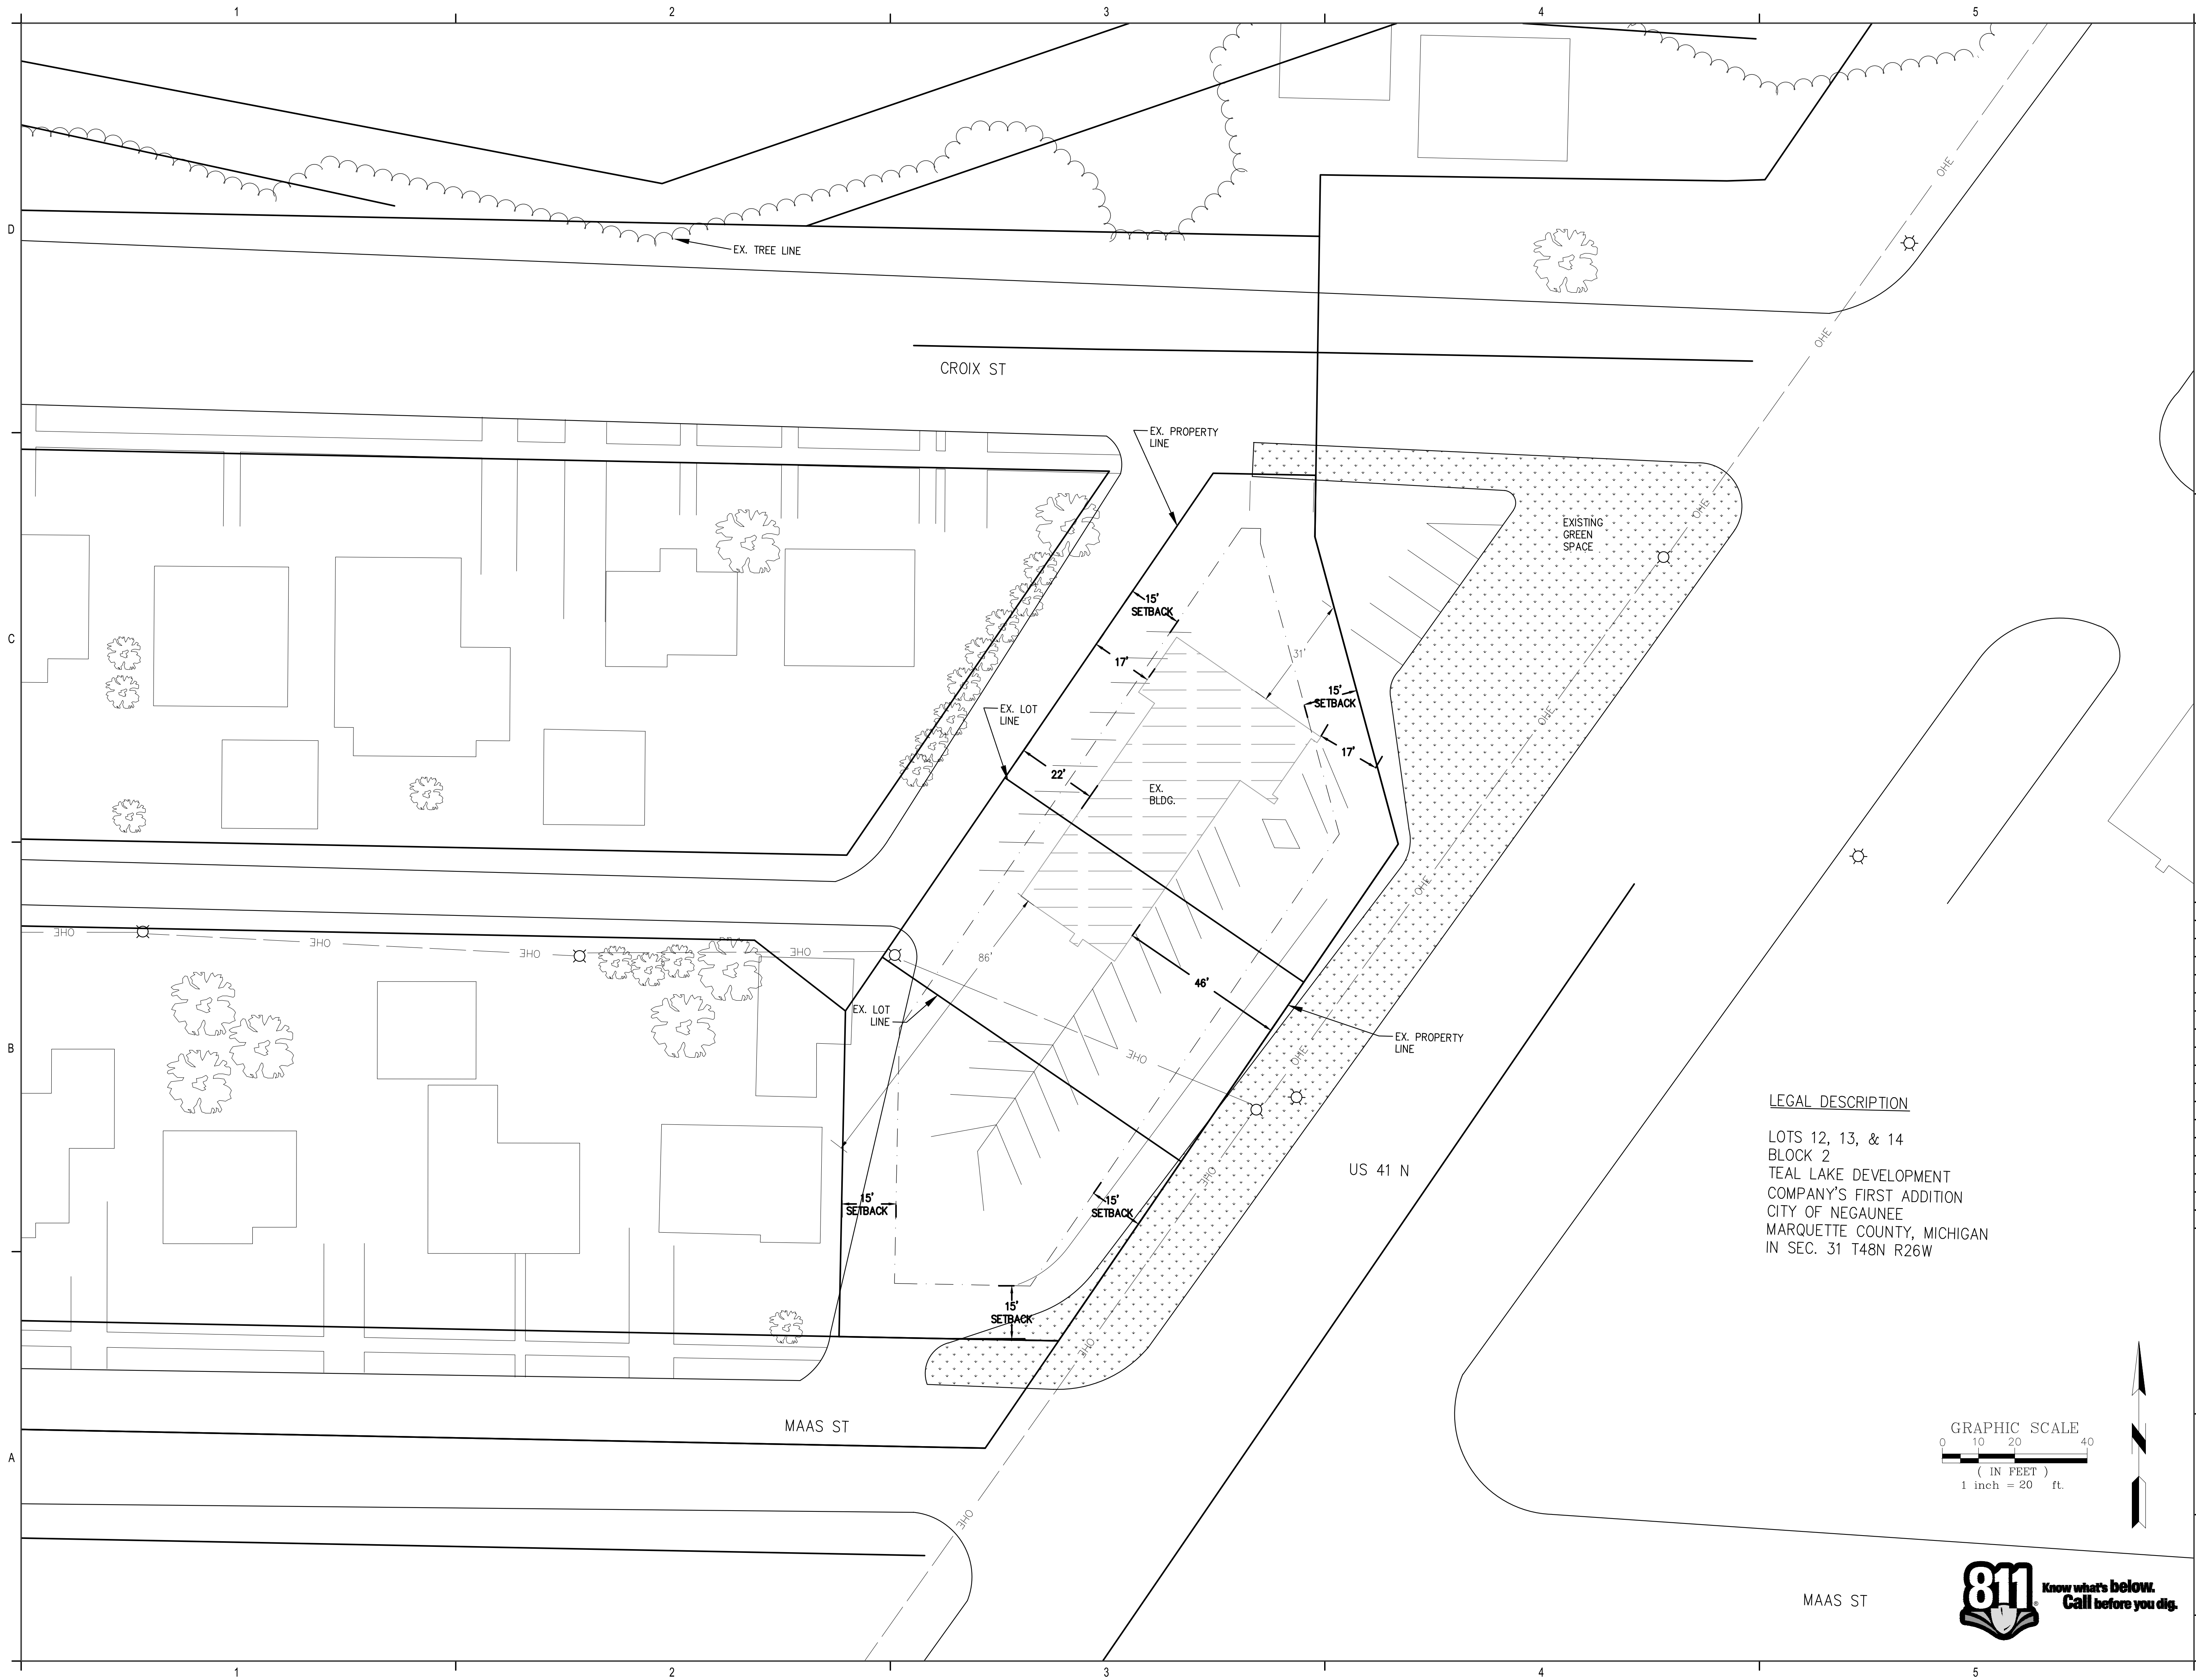



707 ASHMUN STREET
SAULT STE. MARIE, MI 49783
(906) 635-0511

OWNER:
**U.P. Family
Solutions**

PROJECT LOCATION:
829 Croix Street
Negaunee, MI
49866

[illegible]

PROJECT NO: U66-17229
DESIGNED BY: SP
DRAWN BY: DKS
CHECKED: MLT
APPROVED: MLT

PROPOSED SITE PLAN

C101

© U.P. Engineers & Architects, Inc.

