





PLANTERS WITH BENCHES



TABLES + PAVER PATIO SURFACE



GAME TABLE



ADIRONDACK CHAIRS



RAISED PLANTERS WITH BENCHES



SWITCH GRASS



KENTUCKY COFFEETREE



AMSONIA



SUMAC



STAR MAGNOLIA



MOCKORANGE



PRAIRIE DROPSEED



CATMINT




CRANESBILL GERANIUM



RAINGARDEN WITH CURB CUT




BLACK EYED SUSAN

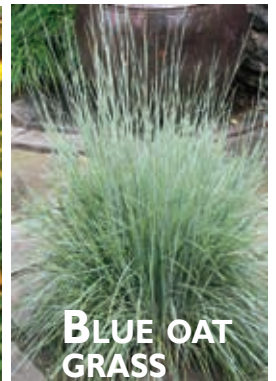

BLUE OAT GRASS



UPRIGHT ELM

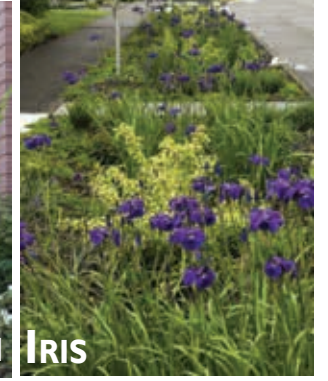




IRIS

RAINGARDEN

AT GRADE  
PLANTER

TOBIN STREET

IRON STREET

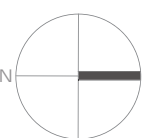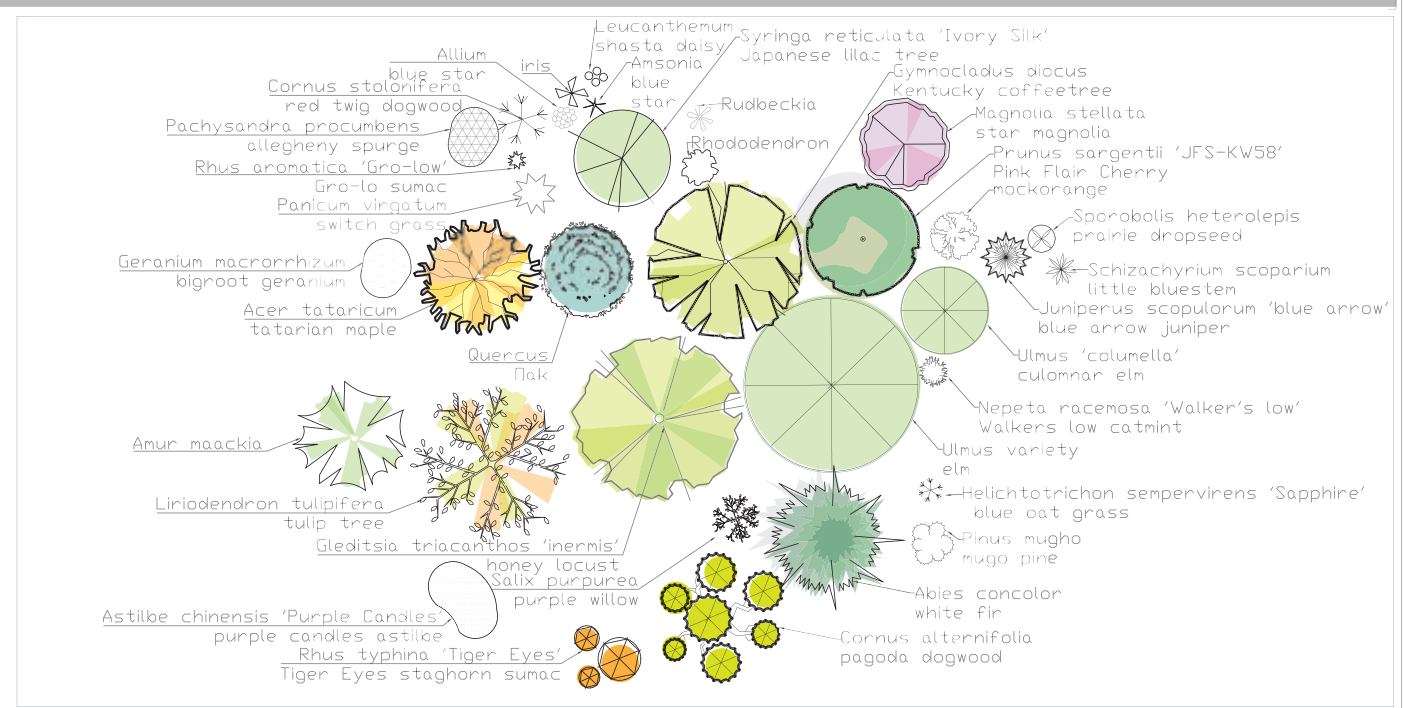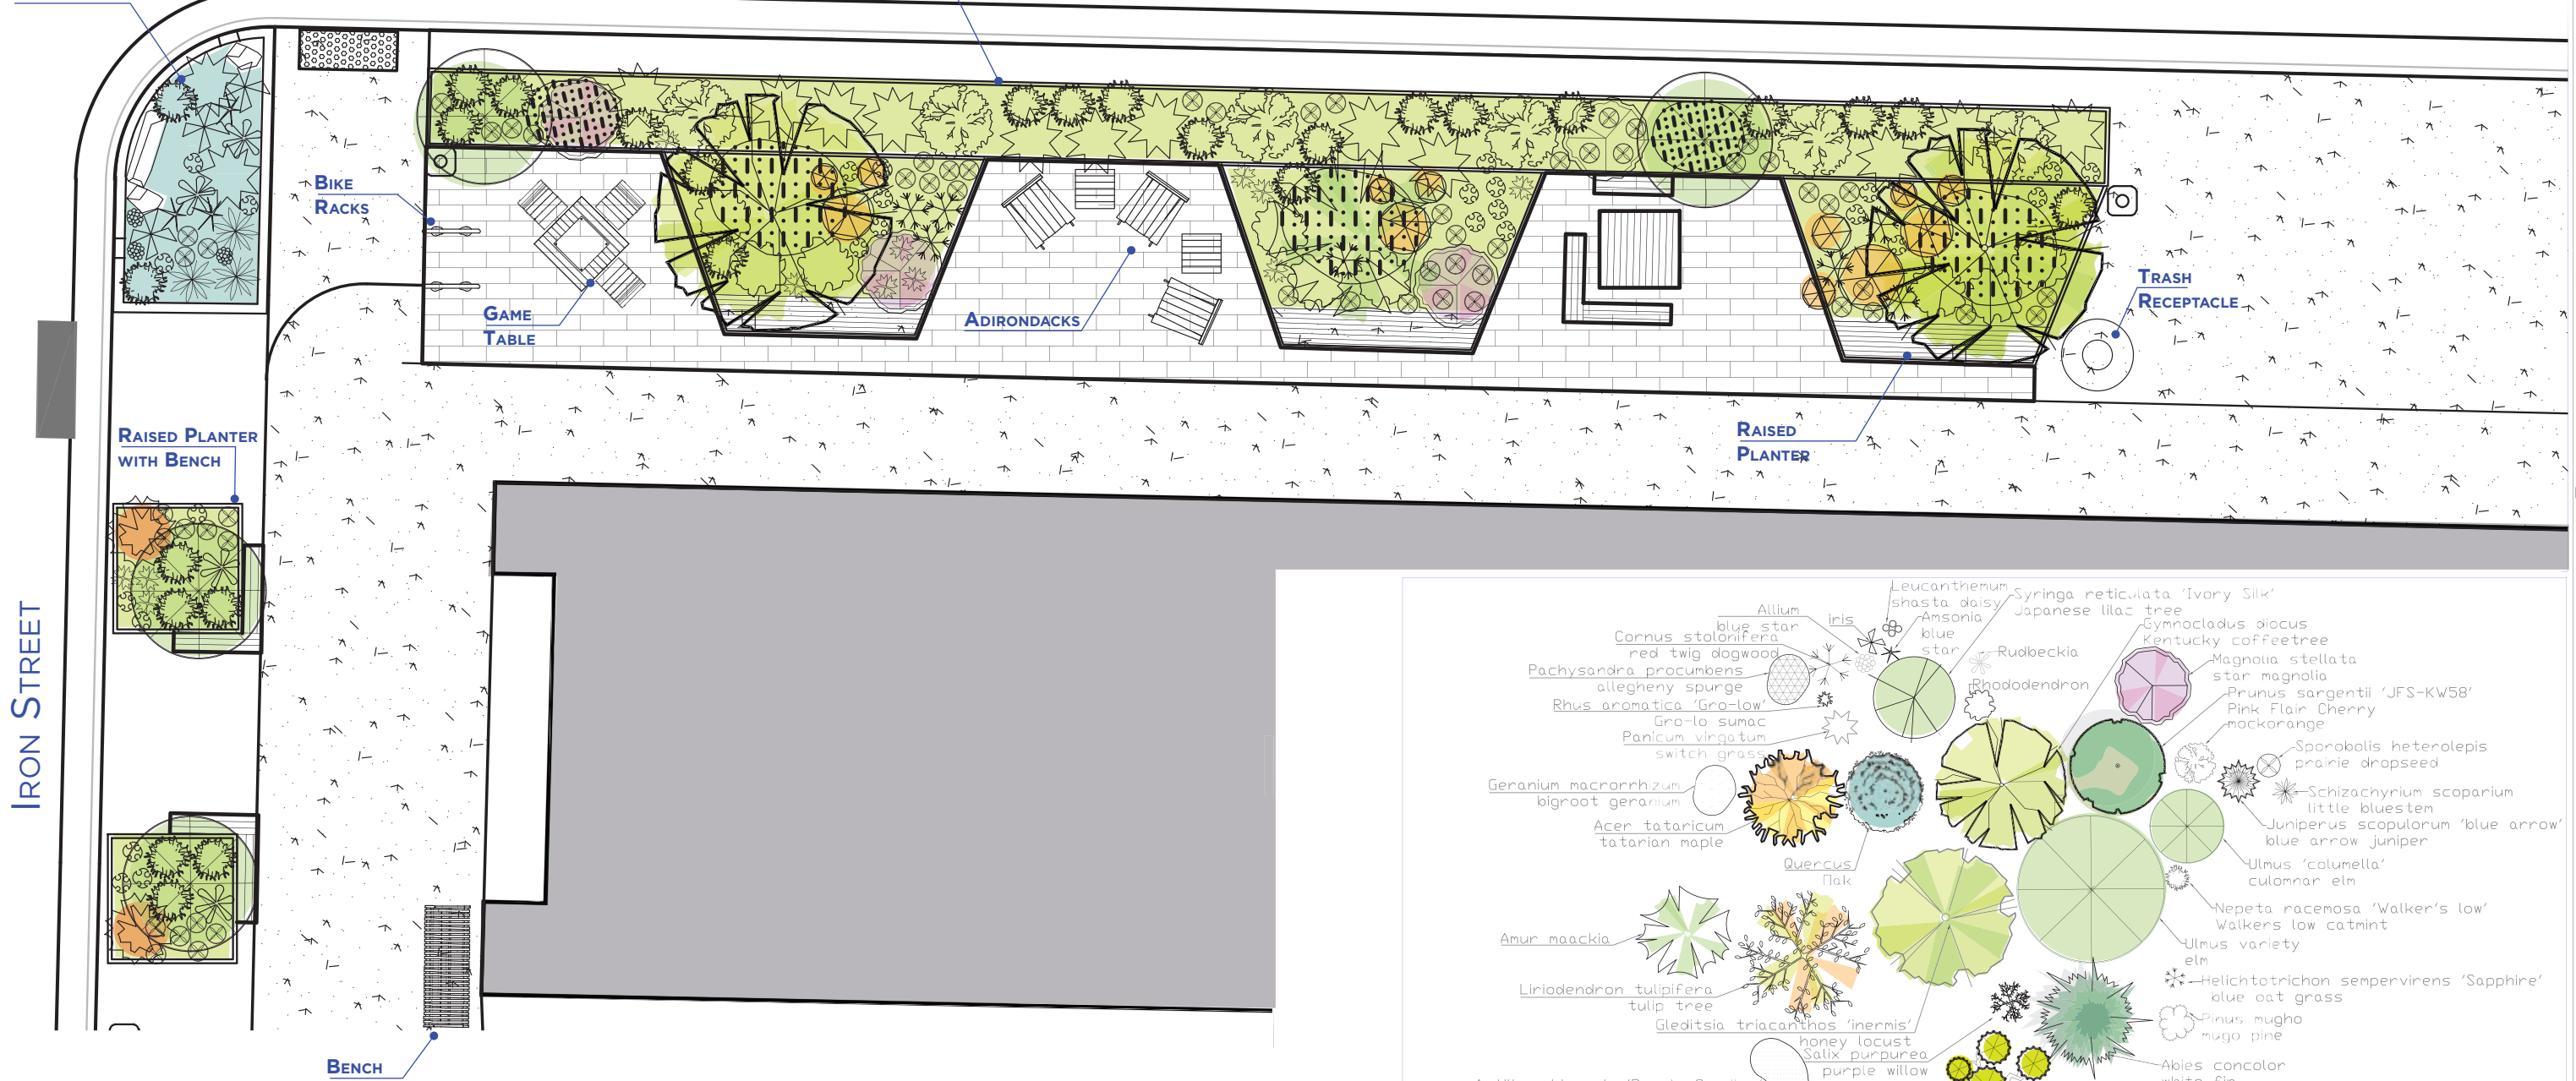

**CLIENT**  
CITY OF NEGAUNEE  
MARQUETTE COUNTY,  
MICHIGAN


**ISSUE**  
2/15/2023  
**EDIT**

**PROJ.#**  
N16-01654  
**TITLE**  
DOWNTOWN NEGAUNEE  
STREETSCAPE  
TOBIN PLACE  
PLAN

**DRAWN BY:** jc

**CHECK BY:**

# TOBIN PLACE | SMALL GROUP GATHERING SPACES

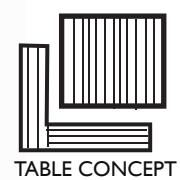

L7-03