
PLAYGROUND DIRECTIONAL SIGN

JACKSON MINE PARK PAVILION FLOOR SLAB EL. 1368.5

1. ELEVATION CONTOURS ARE DERIVED FROM AERIAL SURVEY WITH EXPECTED ACCURACY OF +/- 1 FOOT. ELEVATIONS GIVEN ARE NOT ABSOLUTE AND ARE RELATIVE TO LOCAL DATUM

NOTES:

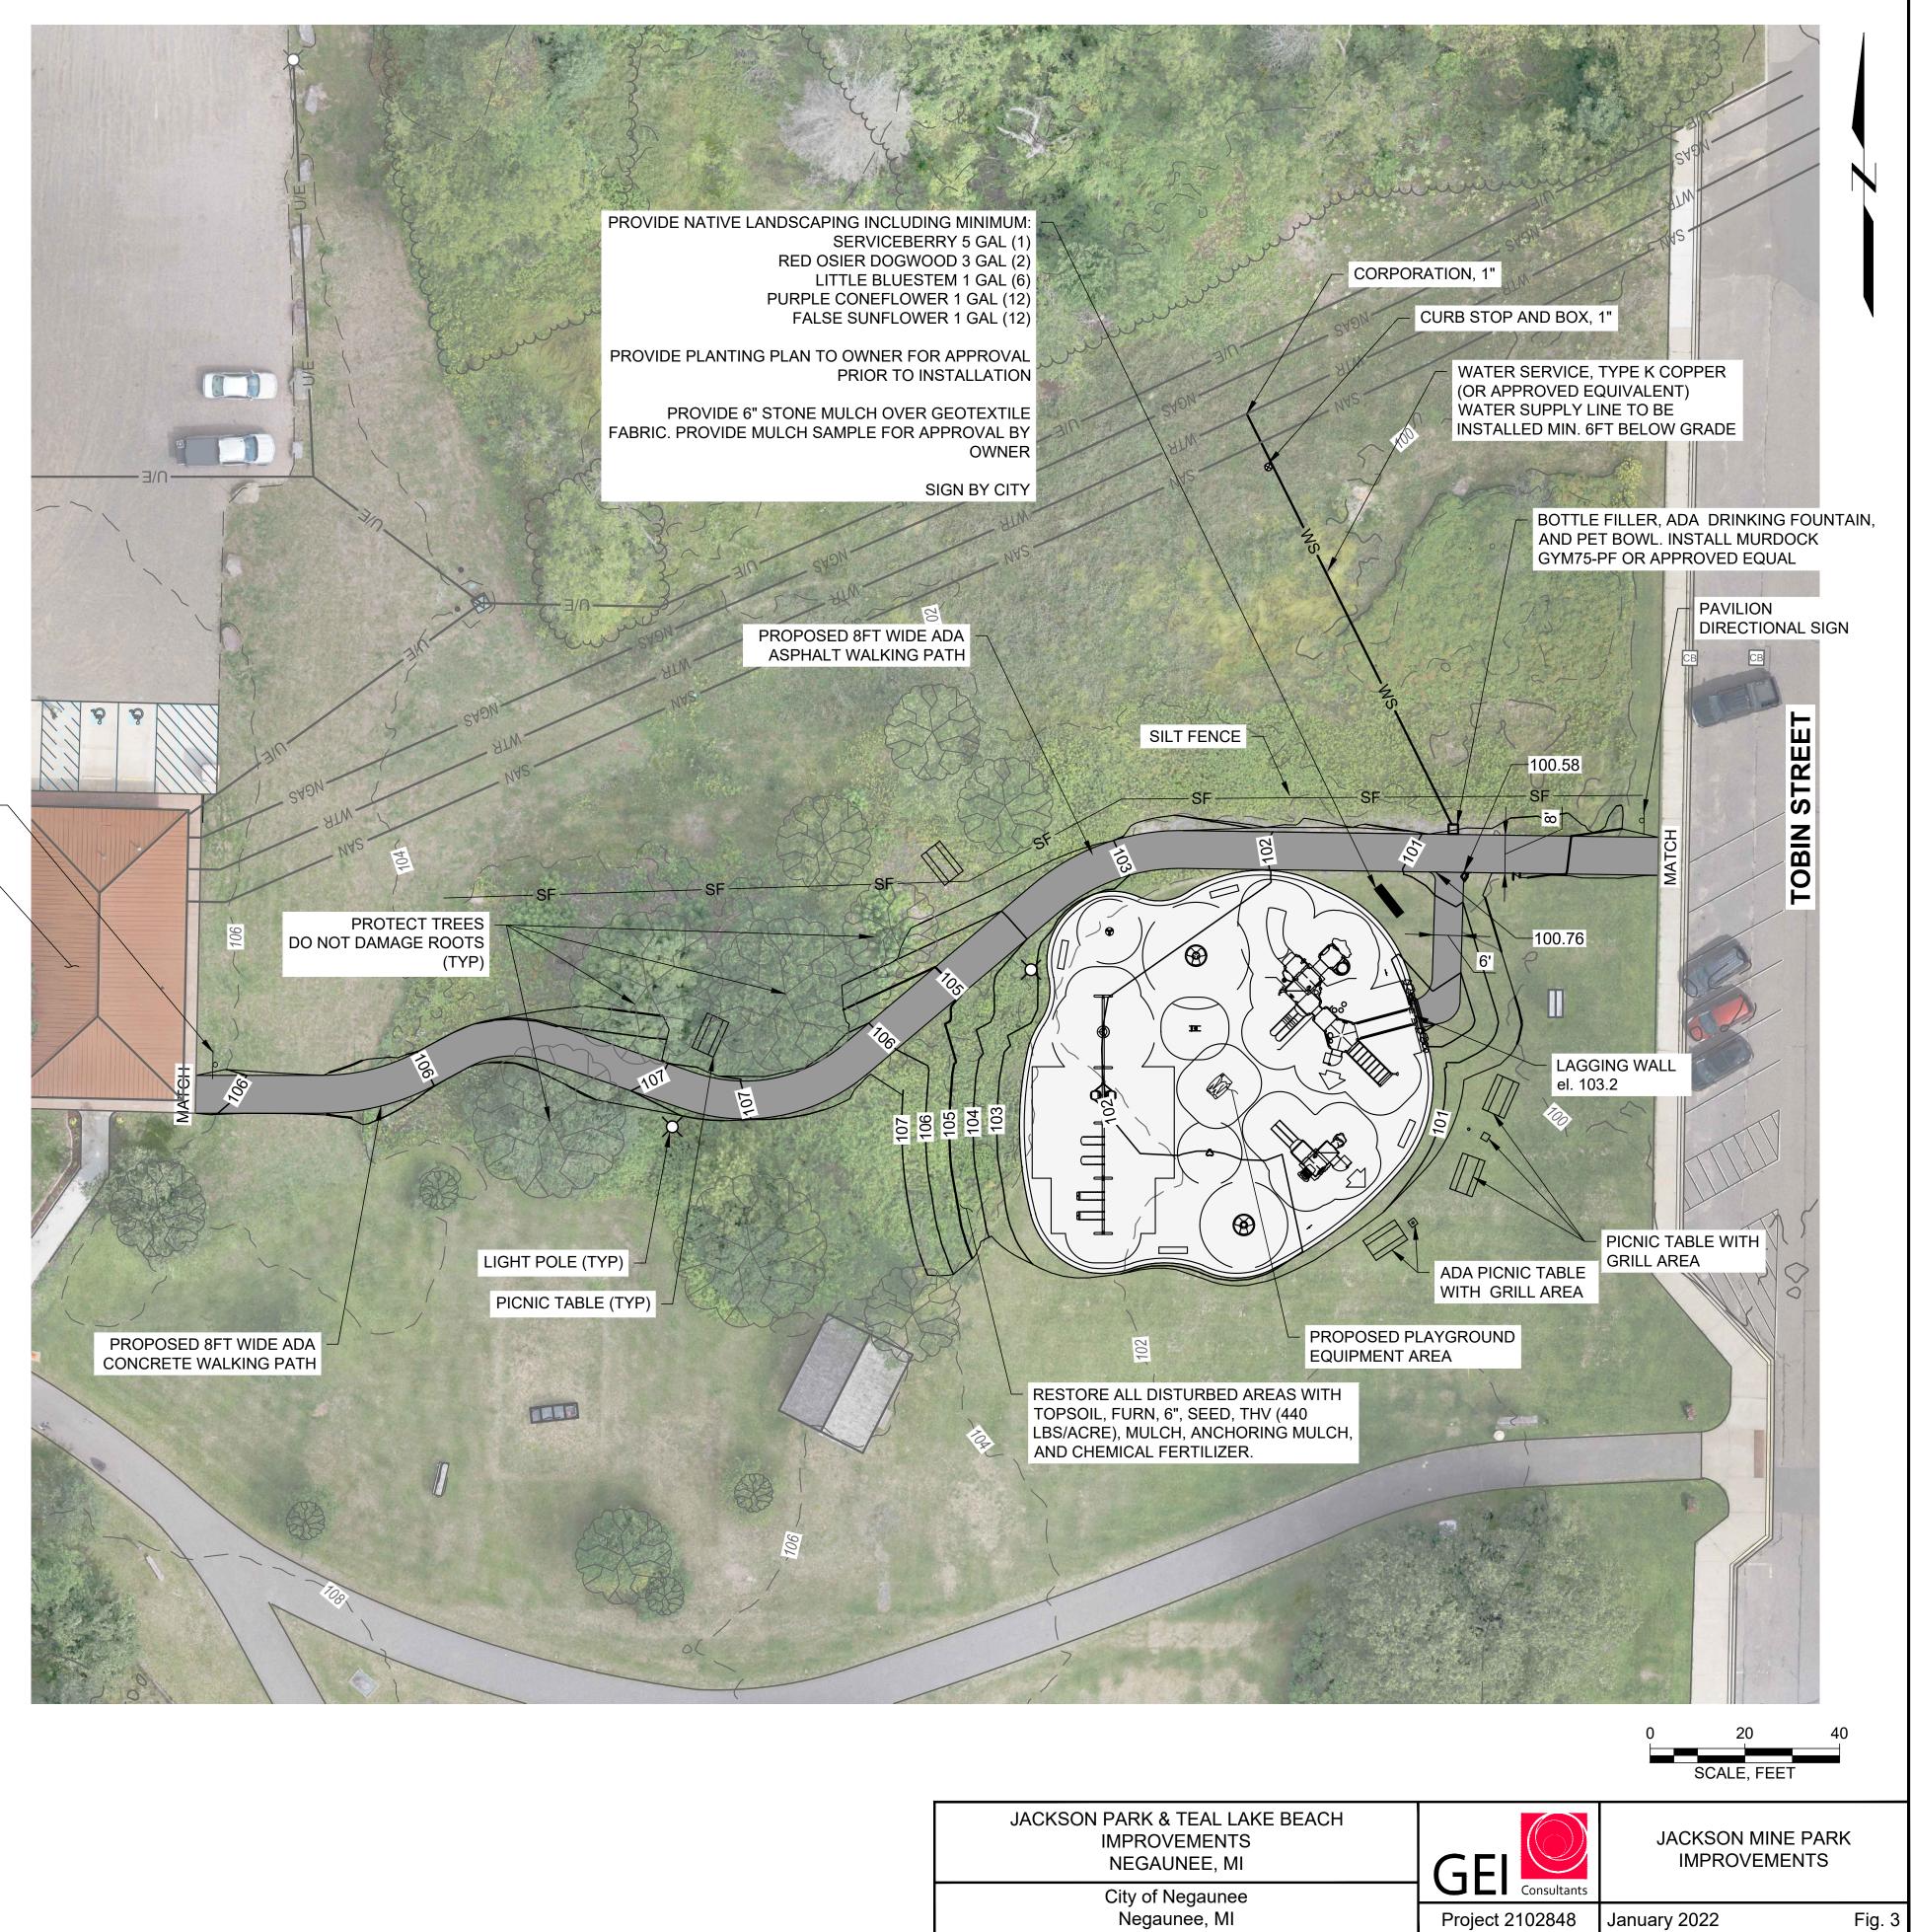

CARMODY, TONY W:\Negaunee\_City\_of\210XXXXX\_Jackson Park & Teal Lake Improvements\00\_CAD\Design\Sheets\Proposed Conditions\_Jackson Mine Park.dwg - 2/2/2022